

# DESMONE ARCHITECTS

**PITTSBURGH:**  
ONE DOUGHBOY SQUARE  
3400 BUTLER STREET  
PITTSBURGH  
PENNSYLVANIA, 15201  
TEL: 412.683.3230  
FAX: 412.683.3563

**MORGANTOWN:**  
955 HARTMAN RUN ROAD  
SUITE 245  
MORGANTOWN  
WEST VIRGINIA, 26505  
TEL: 304.602.7880  
FAX: 304.212.5393

www.desmone.com

New Apartments  
for  
**Miller School Residences**  
335 Miller Street - Pittsburgh, Pennsylvania 15219

Seal:



Revisions:  
07.09.21 Zoning Review

Date: 09.03.2021

Project Number: 5093

Owner / Client: The Miller Residences, LLC


Drawing Title:  
**Architectural Site Plan**

Scale: 1" = 10'-0"

Drawing Number:

# A-001

© Desmone Architects 2016

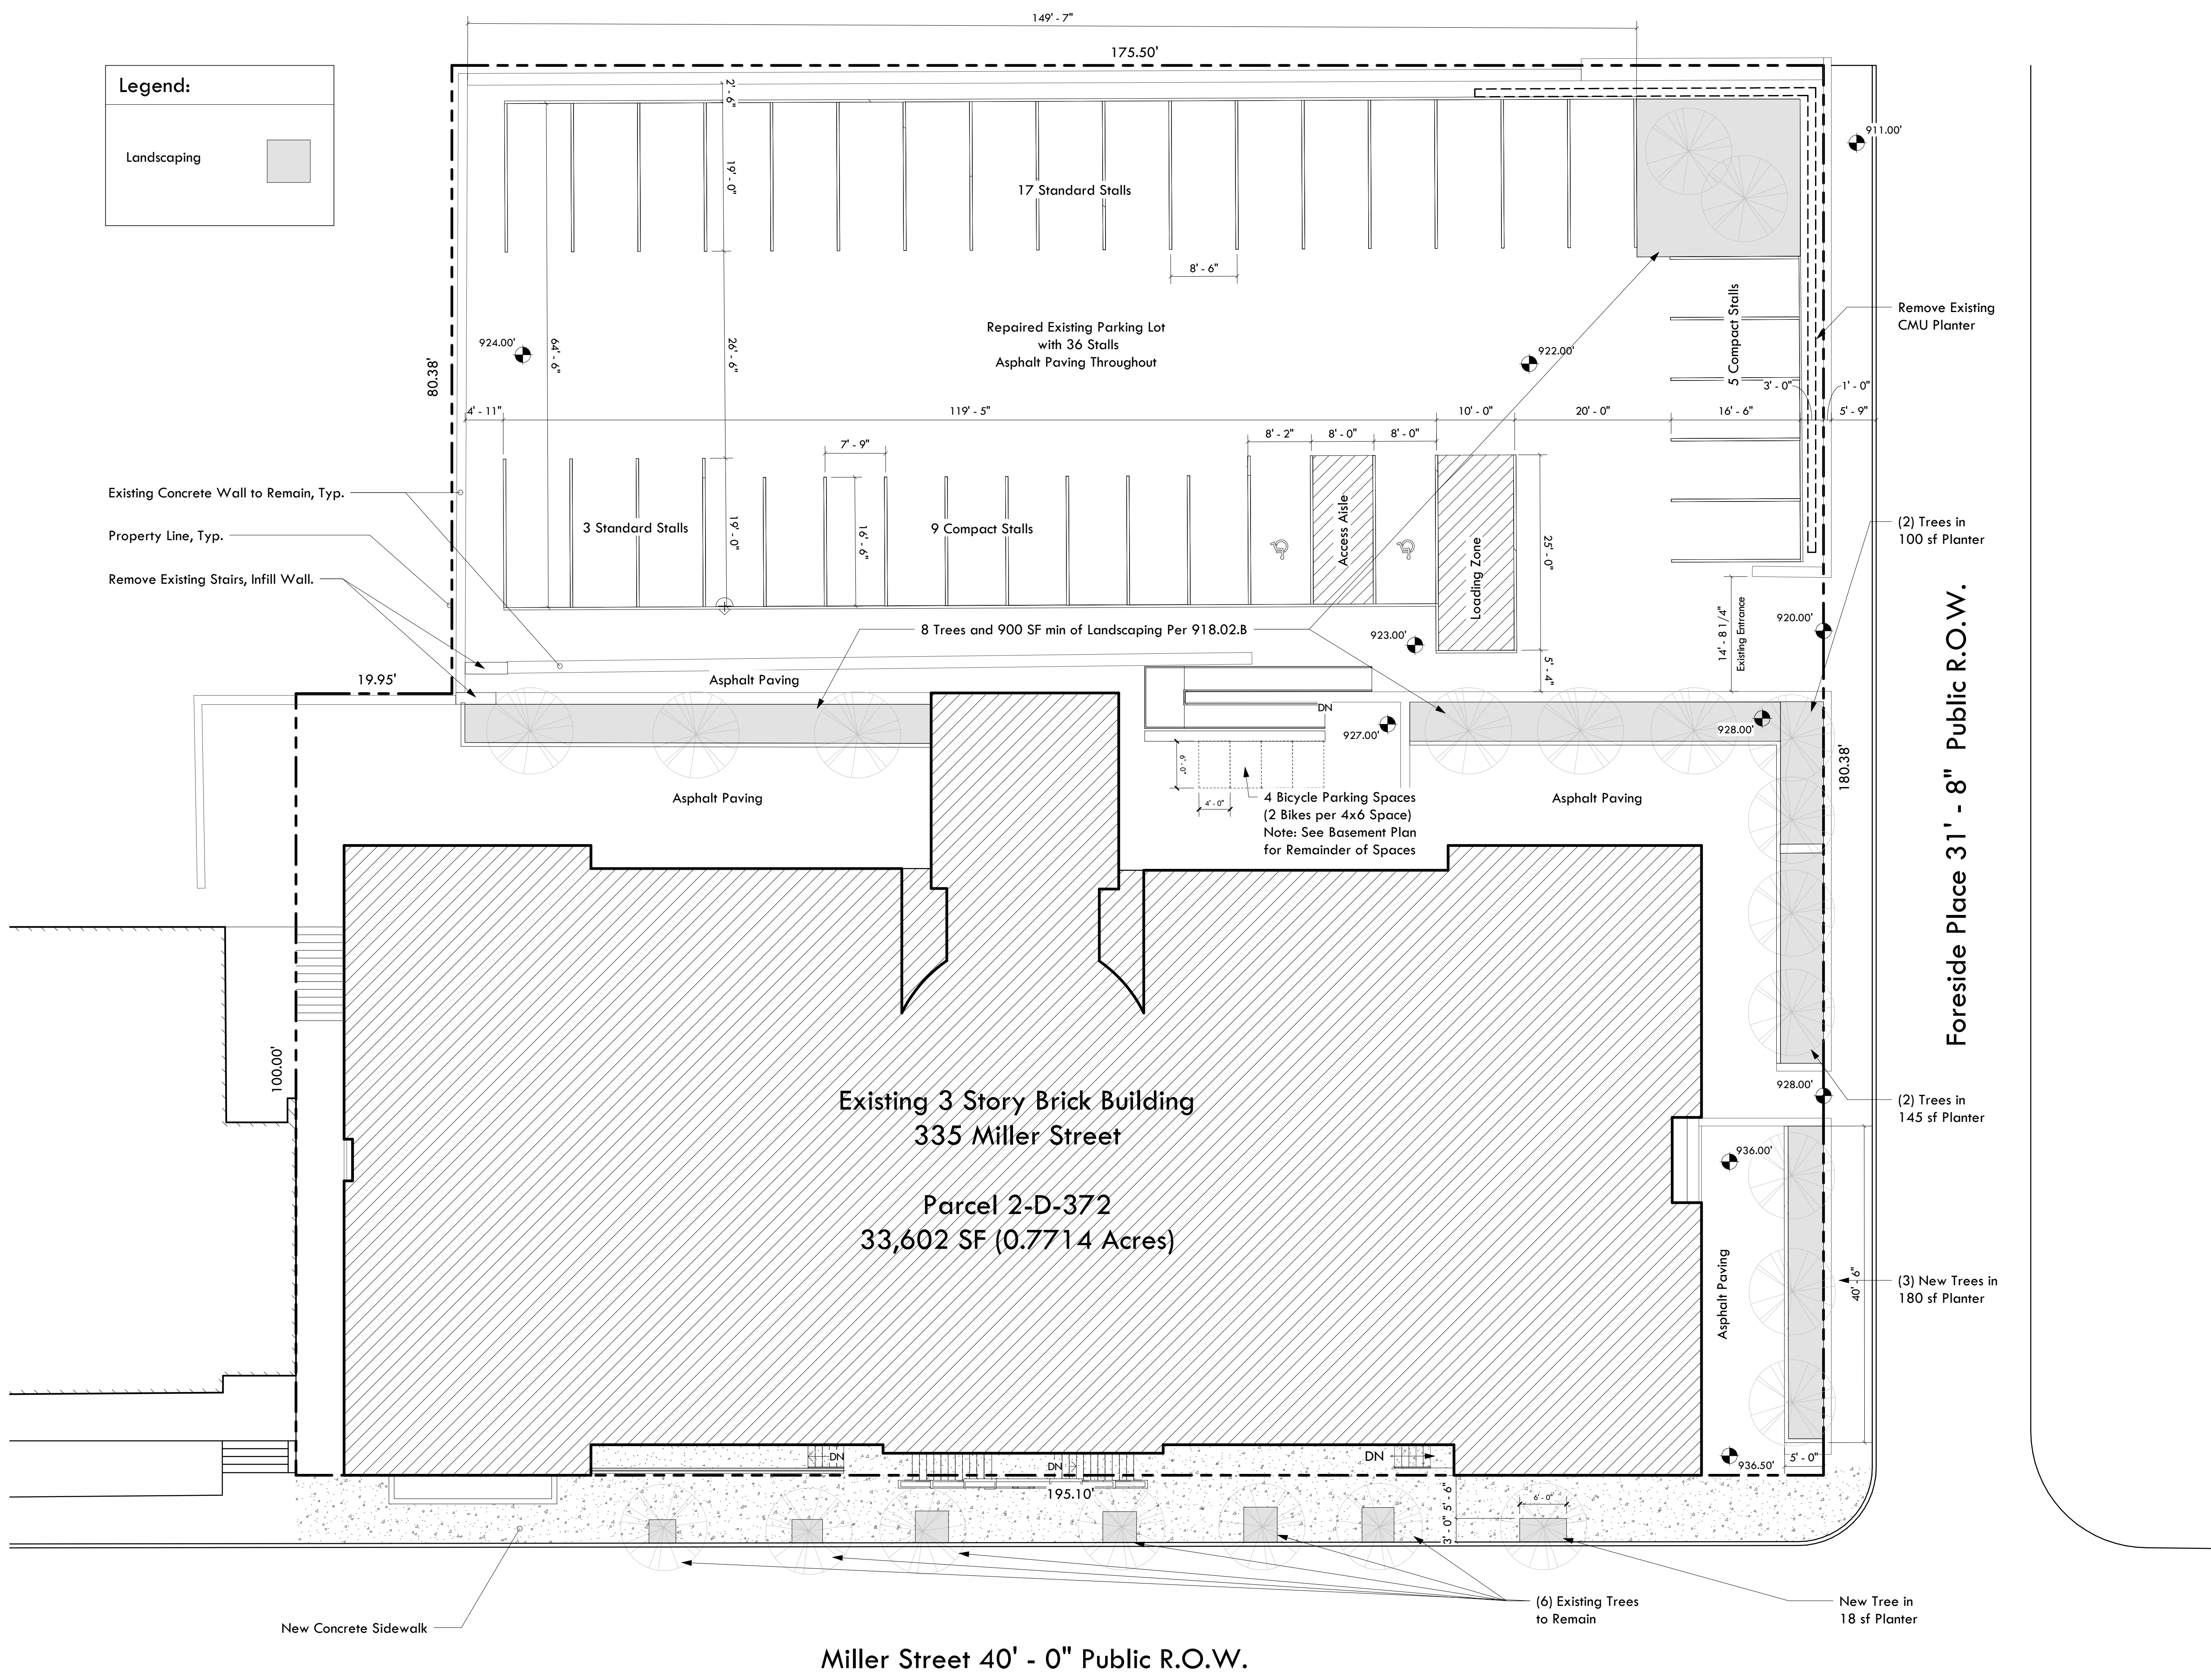

09.03.2021 11:05\_Plan\_Landscaping\_Miller School Residences\_2021.dwg

