



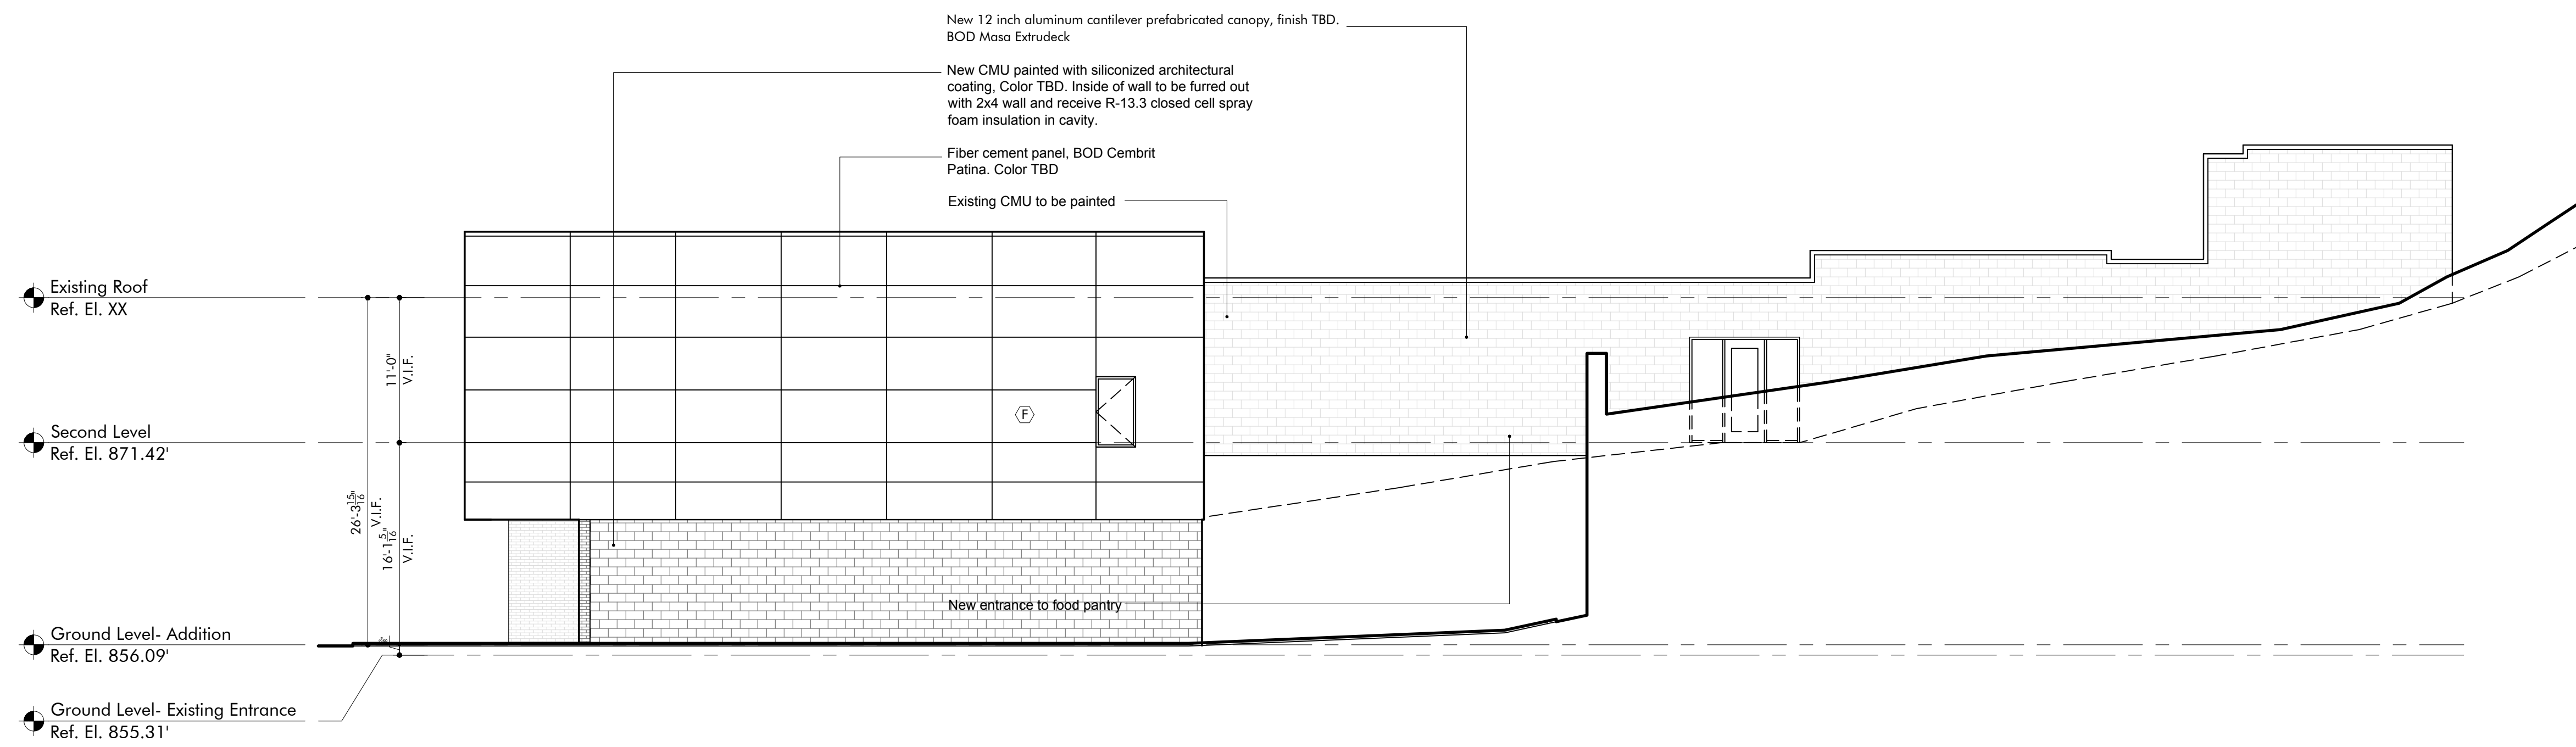

1 South Elevation
1/8" = 1'-0"

 

2 East Elevation
1/8" = 1'-0"

Jubilee Kitchen

2005 Wyandotte Street
Pittsburgh, PA 15219

Indovina Associates Architects

3185 Penn Avenue
Pittsburgh, PA 15201
p 412.363.3800
f 412.248.4155

All dimensions and existing conditions shall be checked and verified by Contractor at the site. Any discrepancy shall be reported to the Architect in writing.

© Indovina Associates Architects, L.L.C. 2021

Project Number 20157
Date 05/12/2022
Revisions

Building Elevations

Sheet No.

A-2.1