




1 Location Plan
NTS

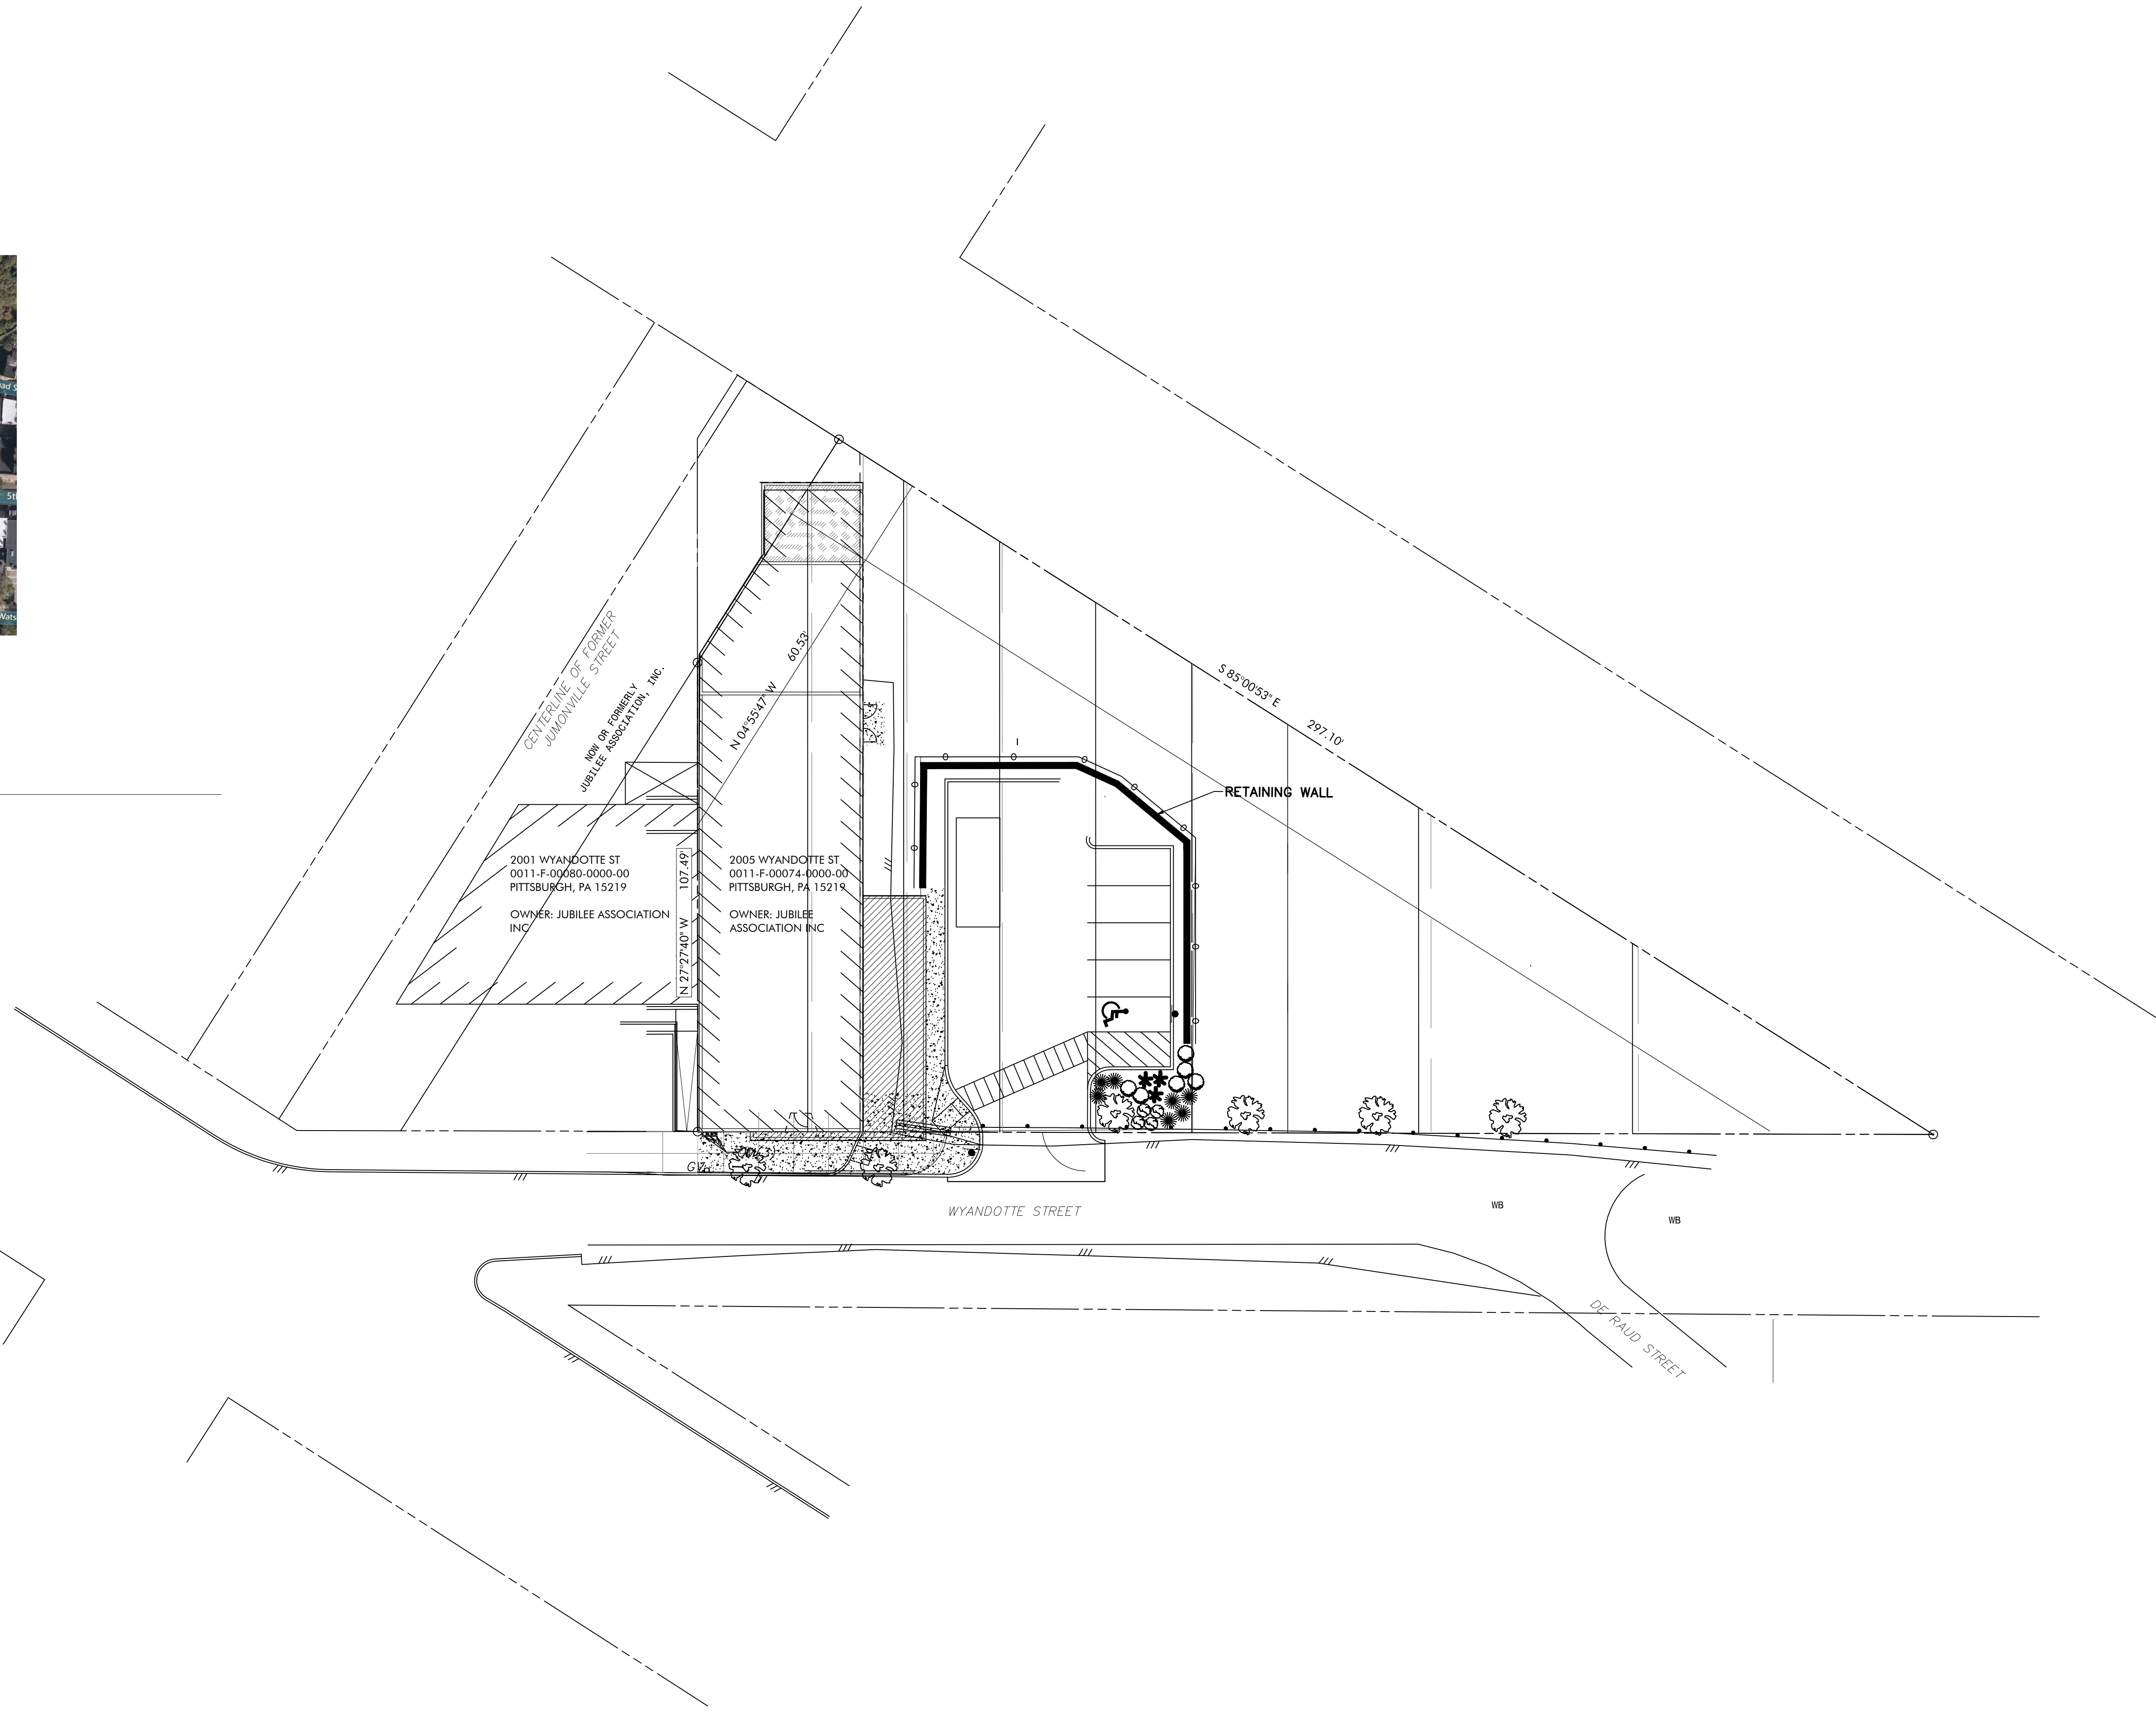

Jubilee Kitchen


2005 Wyandotte Street
Pittsburgh, PA 15219

Indovina Associates Architects
3185 Penn Avenue
Pittsburgh, PA 15201
p 412.363.3800
f 412.248.4155

All dimensions and existing conditions shall be checked and verified by Contractor at the site. Any discrepancy shall be reported to the Architect in writing.
© Indovina Associates Architects, L.L.C. 2021

Project Number 20157
Date 05/12/2022
Revisions

1 Site Plan
1" = 20'-0"

 

Site Plan
Sheet No.
AC-1.1