



1 GROUND FLOOR PLAN  
1/8" = 1'-0"

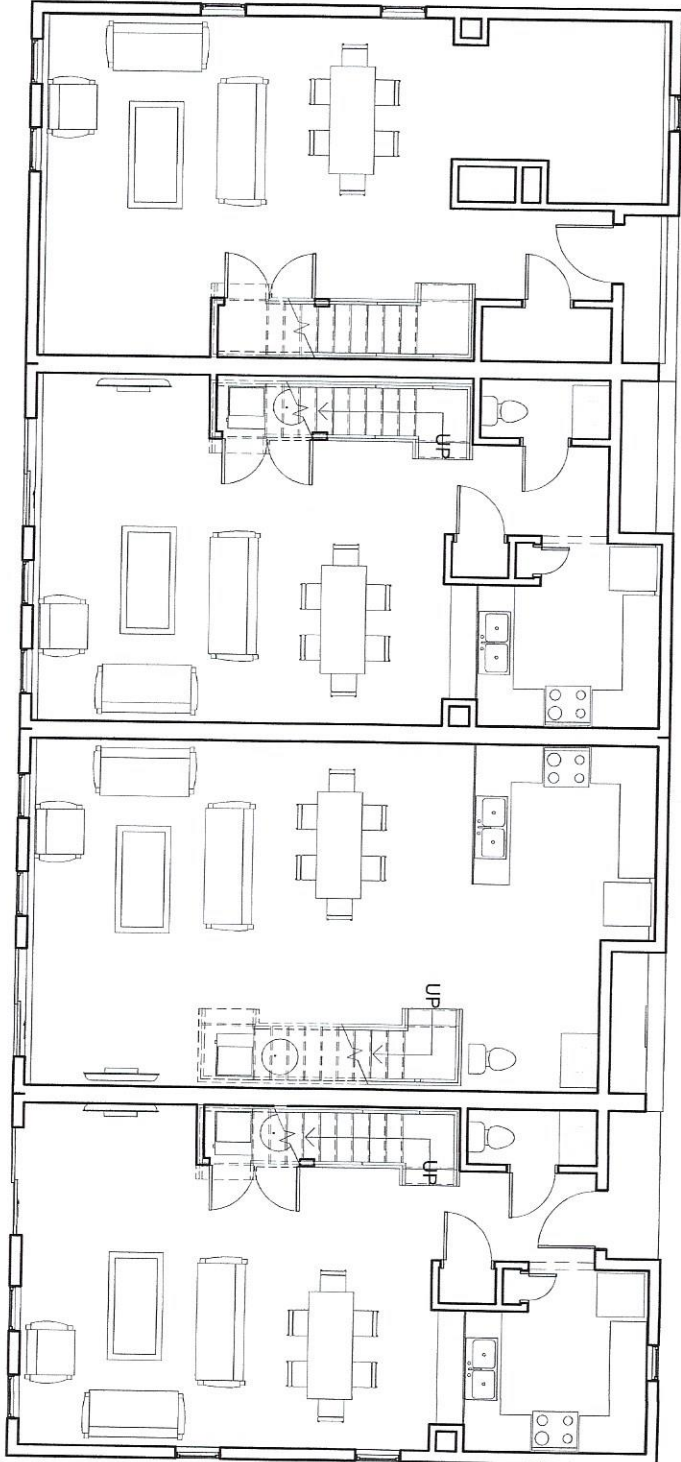

1 FIRST FLOOR PLAN  
1/8" = 1'-0"

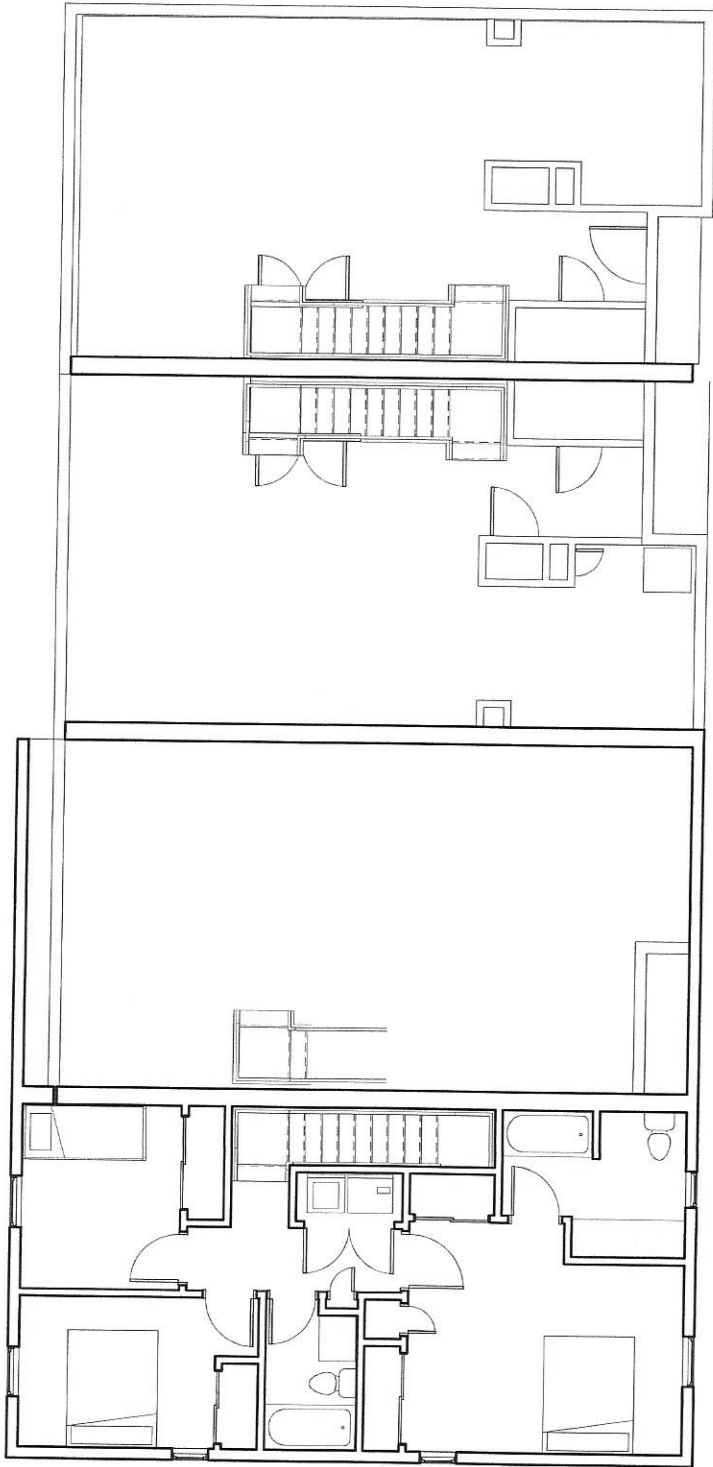

① SECOND FLOOR PLAN  
1/8" = 1'-0"